


51x51
90deg

PIT LIGHT C/W
PROTECTIVE CAGE

GFI DUPLEX APPROX
24" OFF PIT FLOOR
(MUST NOT DEENERGIZE
PIT LIGHT IF GFI TRIPPED)

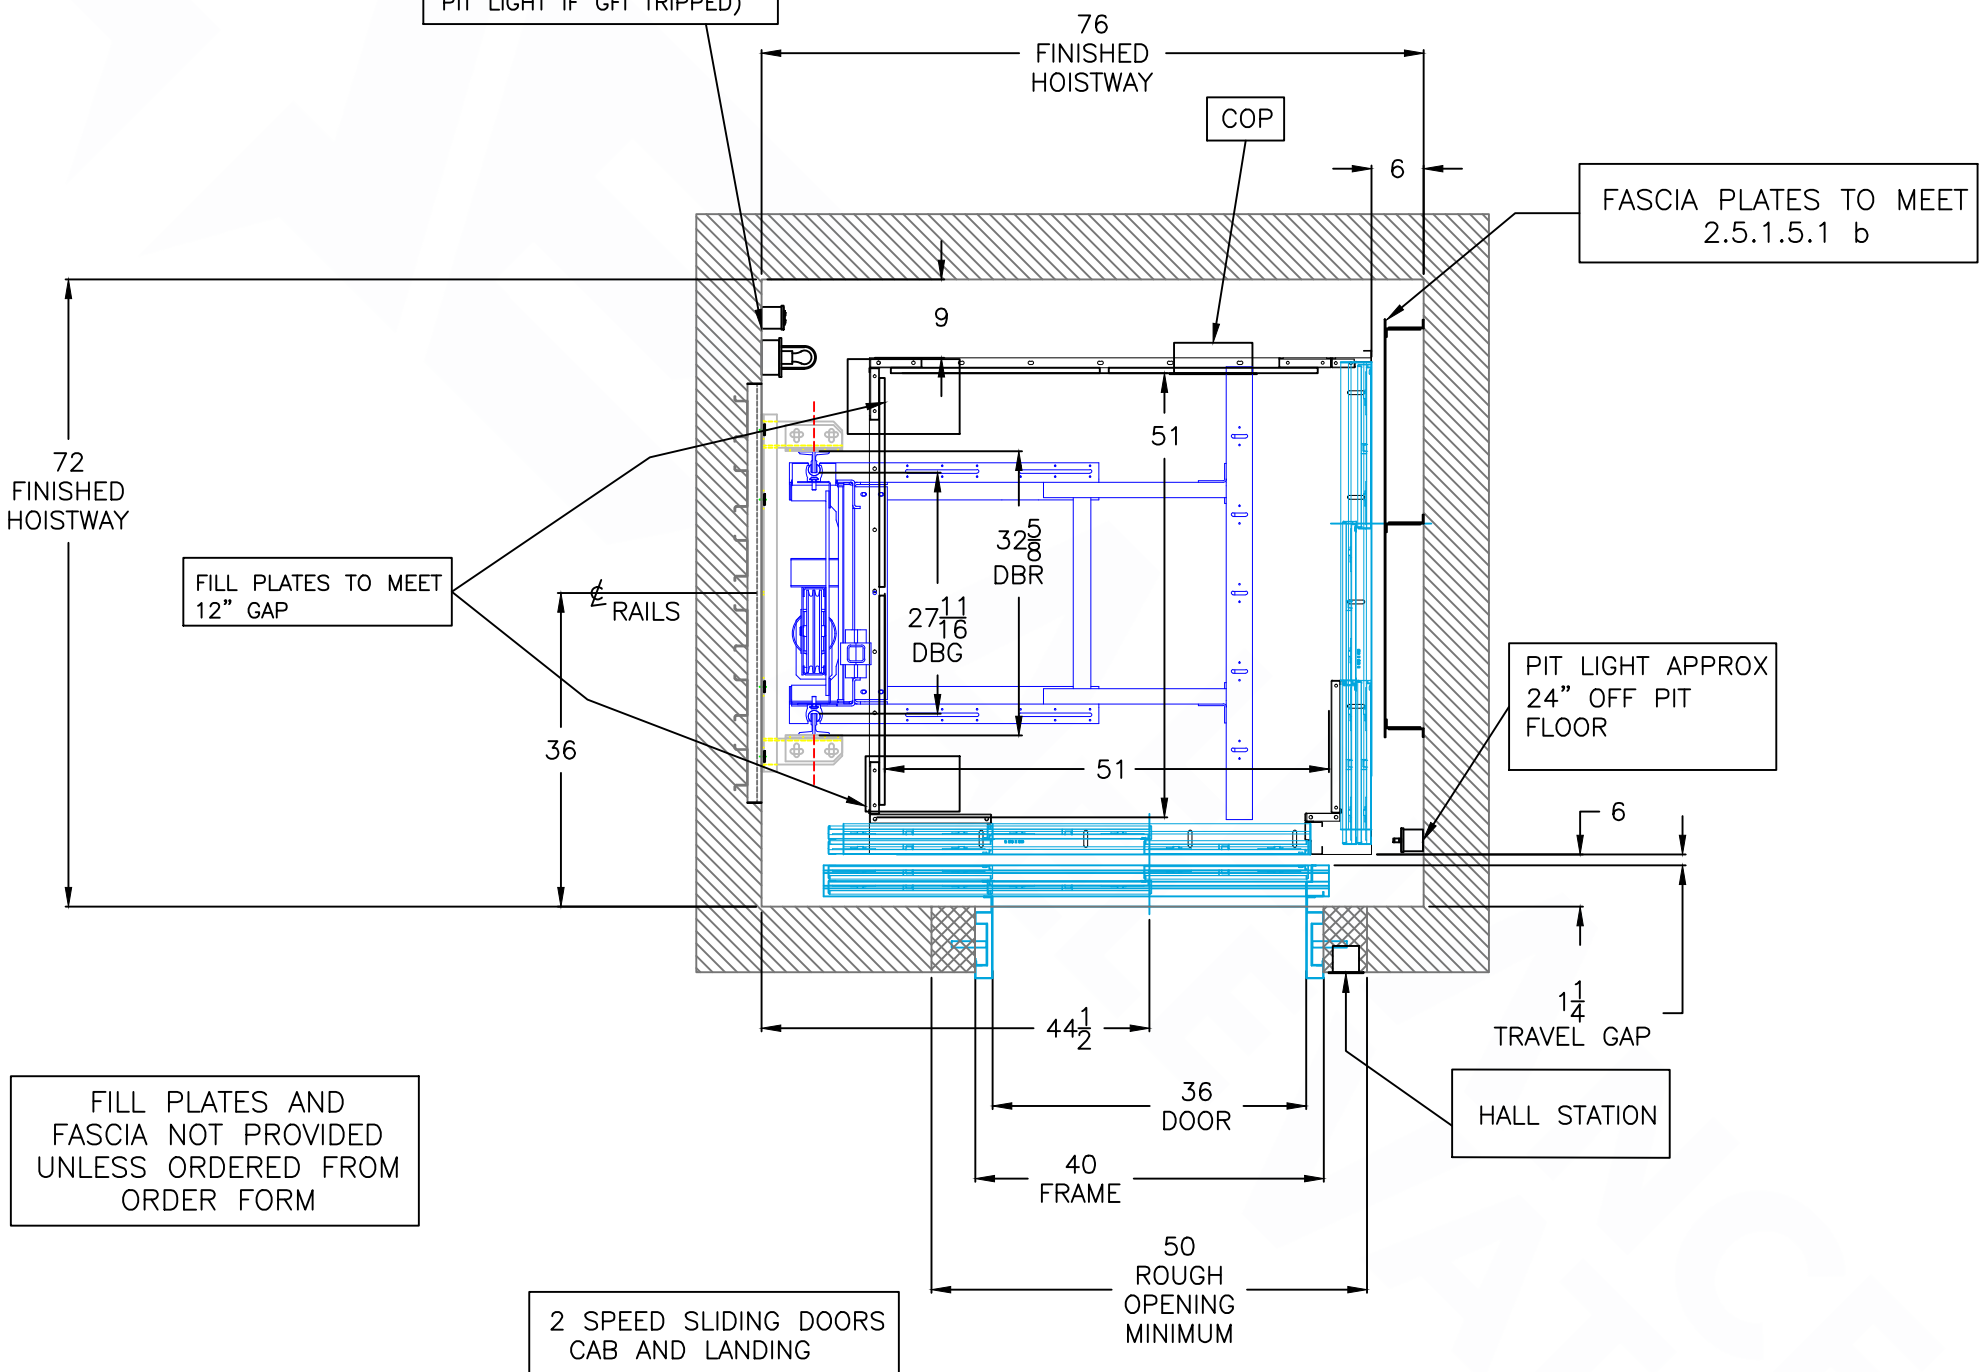

FILL PLATES AND
FASCIA NOT PROVIDED
UNLESS ORDERED FROM
ORDER FORM

2 SPEED SLIDING DOORS
CAB AND LANDING


A 50" wide X 92" high ROUGH OPENING IS REQUIRED AT THE CENTERLINE AS SHOWN ON LAYOUT FOR LANDING DOOR FRAMES. GENERAL CONTRACTOR TO FILL IN AROUND DOOR FRAMES AFTER FRAMES HAVE BEEN INSTALLED BY CEI

M:\SS PACKAGES\z stuff\CEI.bmp

1261 INDUSTRIAL ROAD
CAMBRIDGE ONTARIO
N3H 4W3

CAMBRIDGE ELEVATING INC. RESERVES THE RIGHT TO ALTER DRAWINGS WITHOUT NOTICE.

- * CAMBRIDGE ELEVATING INC. IS NOT RESPONSIBLE FOR THE STRUCTURAL DESIGN OF THE BUILDING AND ITS ABILITY TO SUPPORT THE ELEVATOR LOADS AND/OR REACTIONS.
- * THIS ELEVATOR MEETS ADA REQUIREMENTS AND ASME 17.1 - (CODE YEAR)

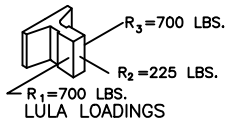

PROJECT:	
LOCATION:	
CONTRACTOR:	
DRN BY: NB	DWG NO.:
SCALE NTS	